


1P.2  
1A=3-01-56

1P.3  
1A=3-22-26

表層工 (As密粒度 t=5cm) A=1036.5m<sup>2</sup>・上層路盤工 (RM-40 t=10cm) A=1028.1m<sup>2</sup>・下層路盤工 (RC-40 t=15cm) A=1028.1m<sup>2</sup>・路床置換工 (RC-40 t=45cm) A=1018.4m<sup>2</sup>

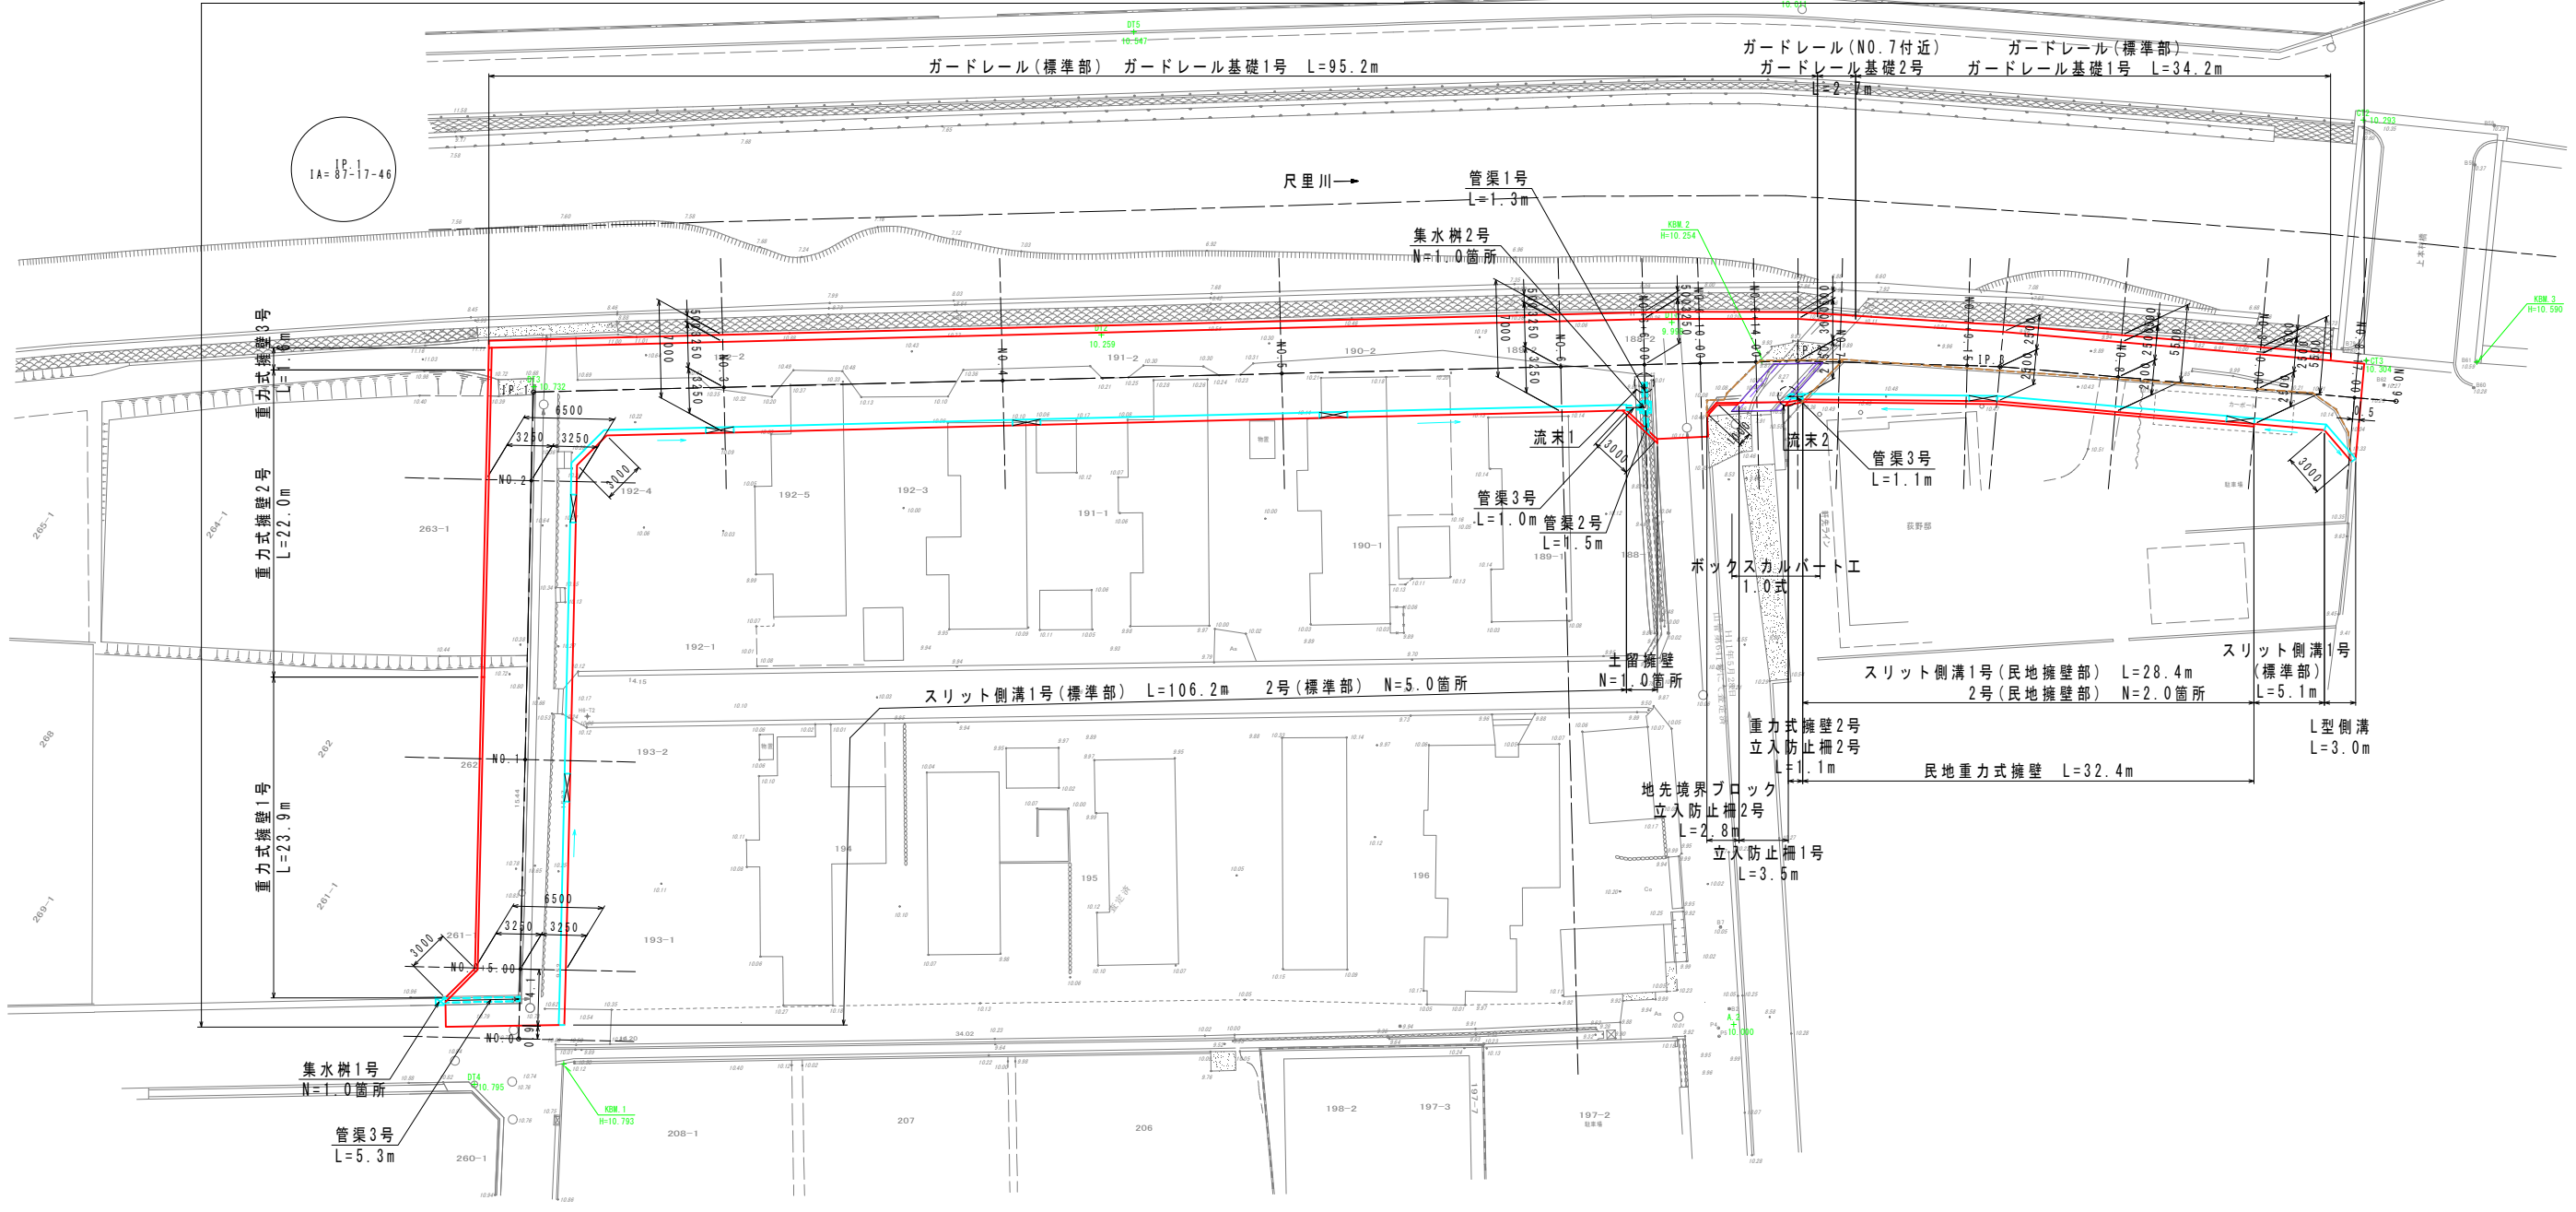


中心点座標一覧表

点名	X座標	Y座標	備考
NO.0	-71124.894	-66121.062	
NO.0+5.00	-71122.108	-66116.910	
NO.1	-71113.749	-66104.455	
NO.2	-71102.604	-66087.848	
1P.1	-71099.067	-66082.578	
NO.3	-71110.032	-66074.443	
NO.4	-71126.095	-66062.527	
NO.5	-71142.157	-66050.611	
NO.6	-71158.220	-66038.695	
NO.6+6.00	-71163.039	-66035.120	
NO.6+10.00	-71166.251	-66032.737	
NO.6+14.00	-71169.464	-66030.354	
1P.2	-71171.874	-66028.566	
NO.7	-71174.374	-66026.909	
NO.7+9.15	-71182.000	-66021.854	
1P.3	-71183.960	-66020.555	
NO.8	-71191.308	-66016.284	
NO.8+10.00	-71199.954	-66011.260	
NO.8+17.00	-71206.006	-66007.742	
NO.9	-71208.600	-66006.235	

基準点座標一覧表


点名	X座標	Y座標	Z座標	備考
CT1	-71156.595	-66007.367	10.011	蓋頂
CT2	-71195.081	-65991.126	10.293	蓋頂
CT3	-71205.180	-66005.083	10.304	蓋頂
DT1	-71162.906	-66031.510	9.998	蓋頂
DT2	-71130.000	-66055.790	10.259	蓋頂
DT3	-71098.887	-66082.242	10.732	蓋頂
DT4	-71124.164	-66125.552	10.795	蓋頂
DT5	-71119.400	-66036.717	10.547	蓋頂
A.2	-71195.495	-66070.076	10.000	蓋頂

図面名	道路計画平面図		
縮尺	S=1:500	図面番号	1 / 1
山北町役場定住対策課			

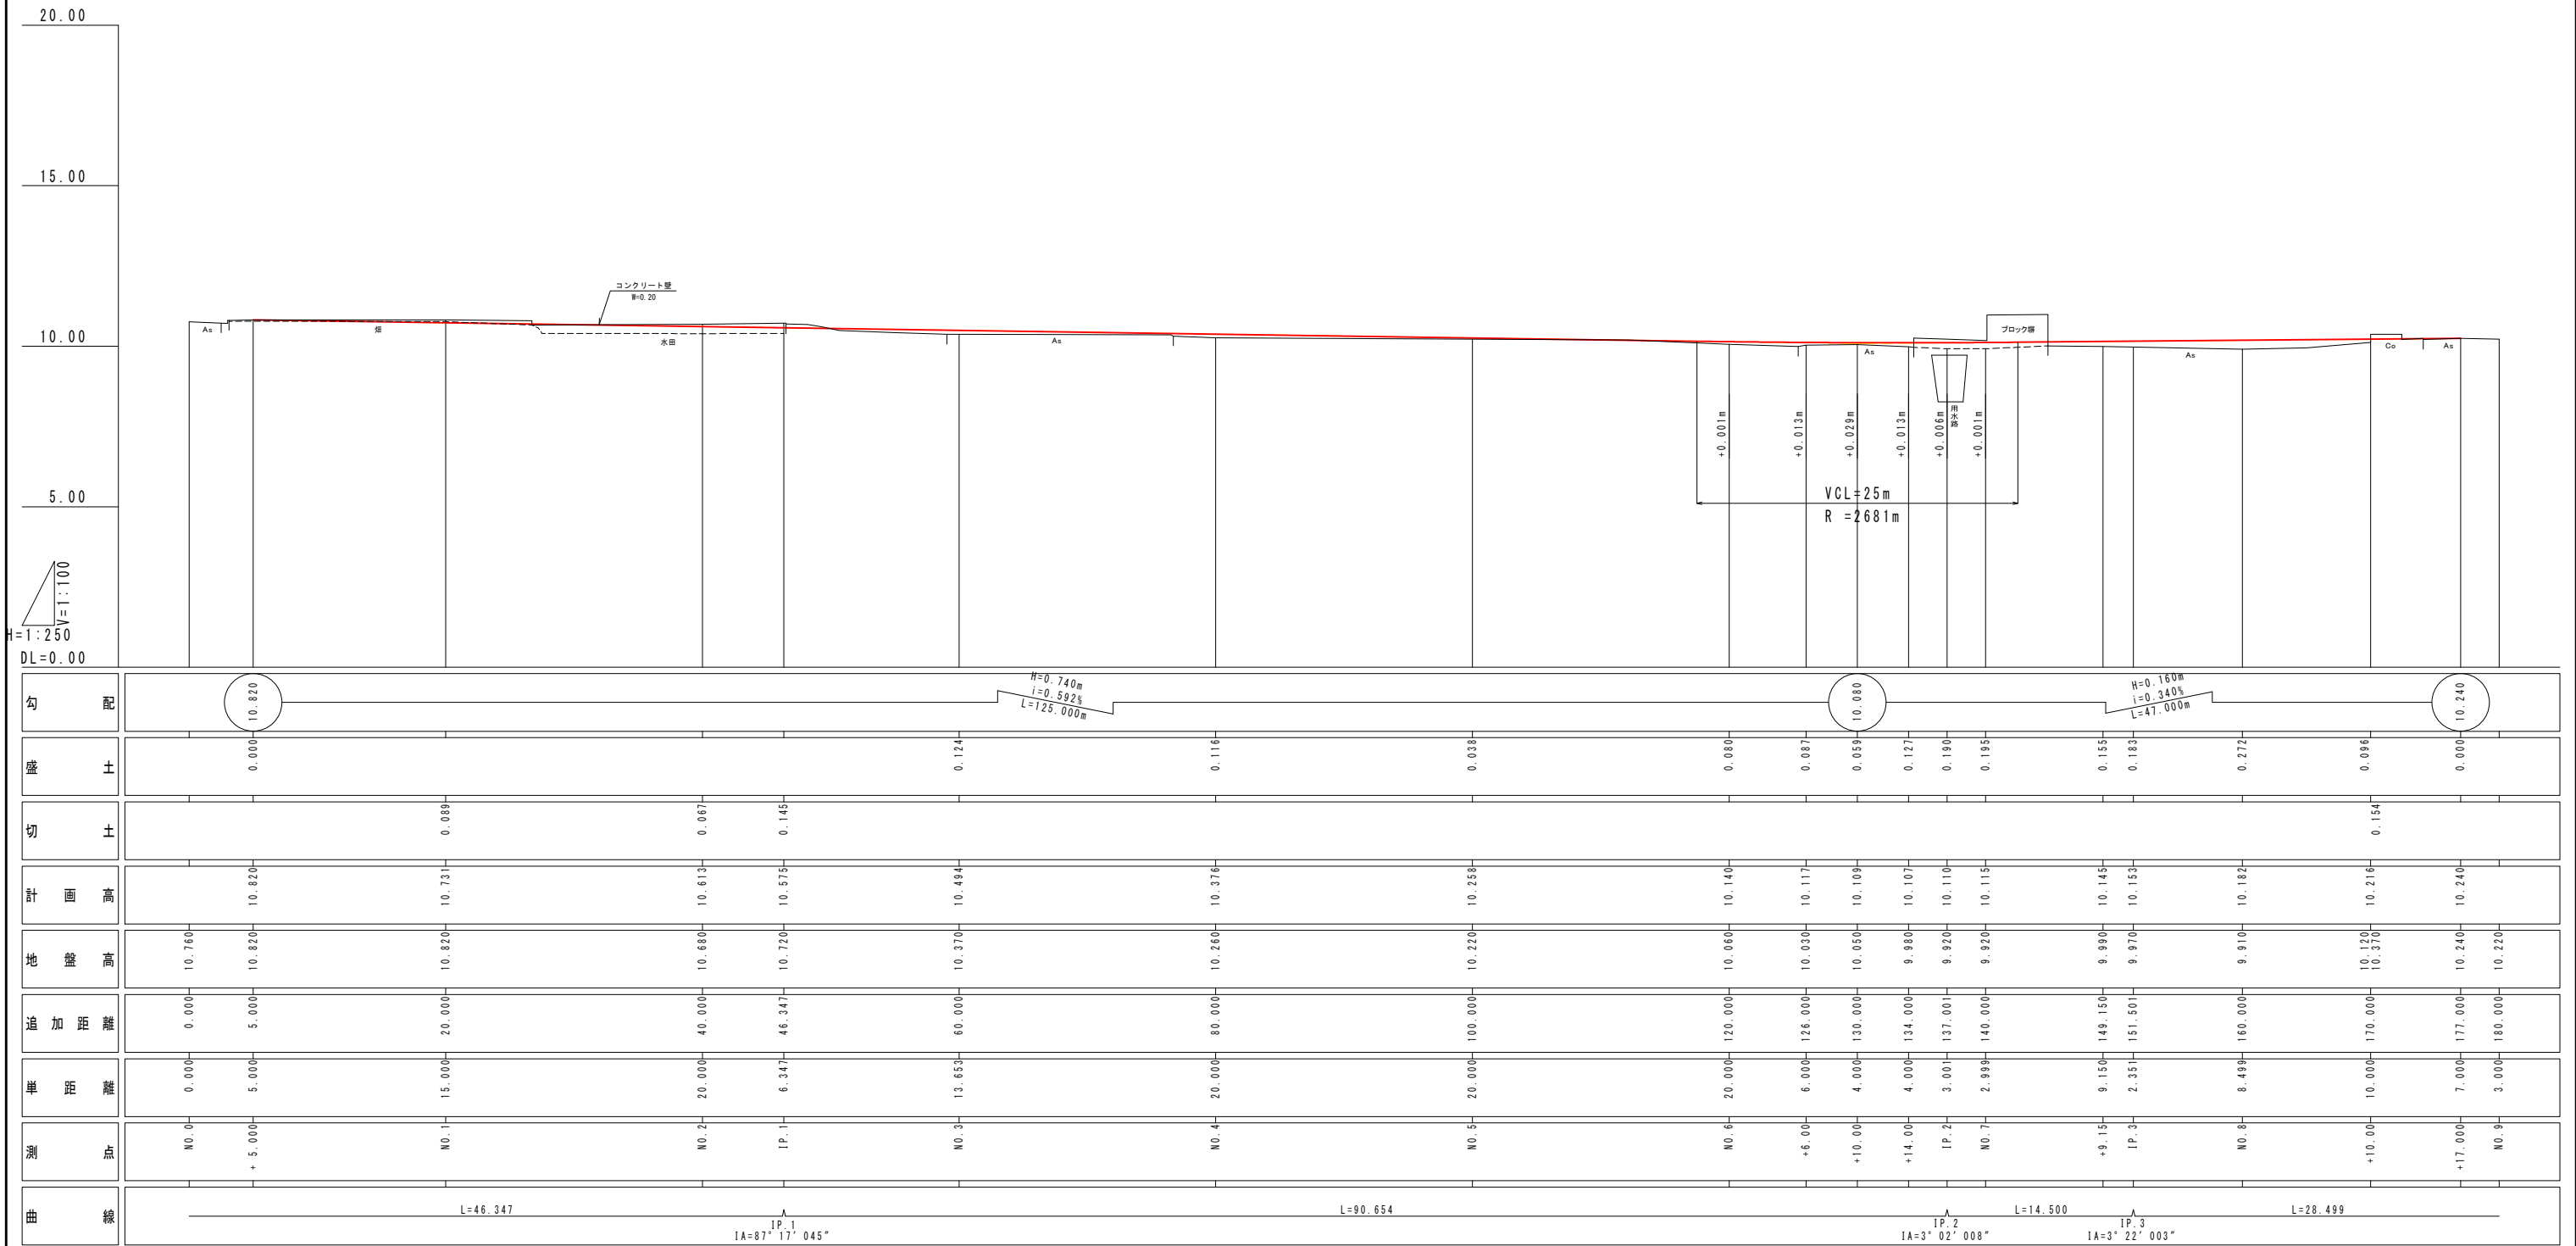


図面名	道路計画縦断面図		
縮尺	V=1:200 H=1:500	図面番号	2 / 3
山北町役場定住対策課			

NO. 2 付近

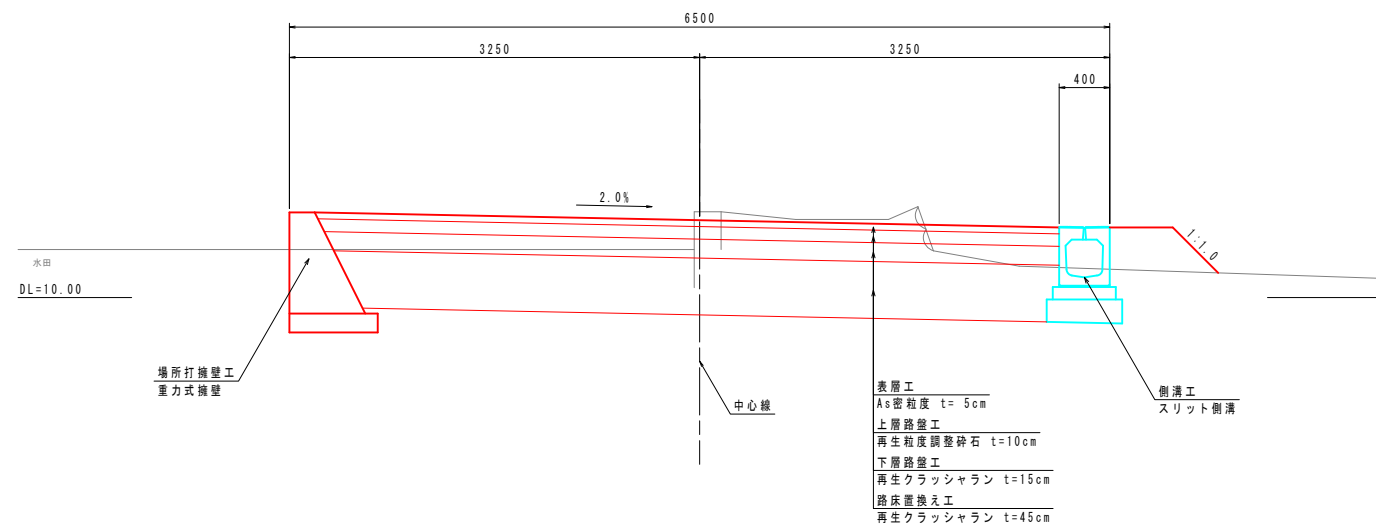

NO. 4 付近

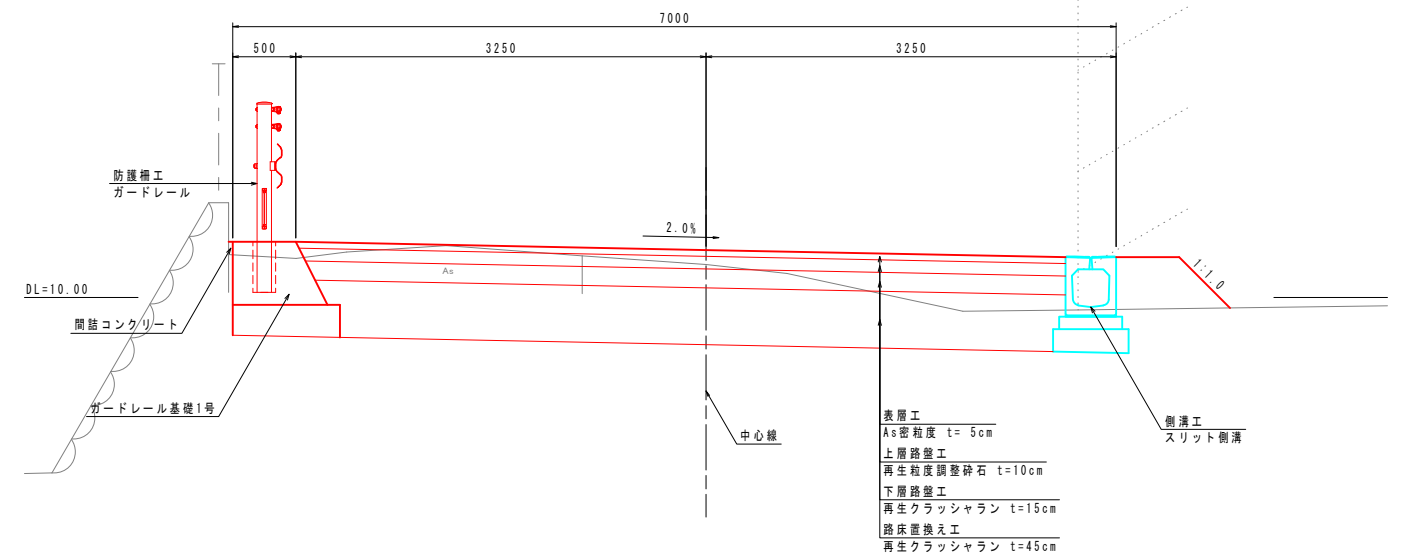

図面名	道路計画標準横断面図		
縮尺	S=1:60	図面番号	3 / 3
山北町役場定住対策課			