



東側立面圖 1:200

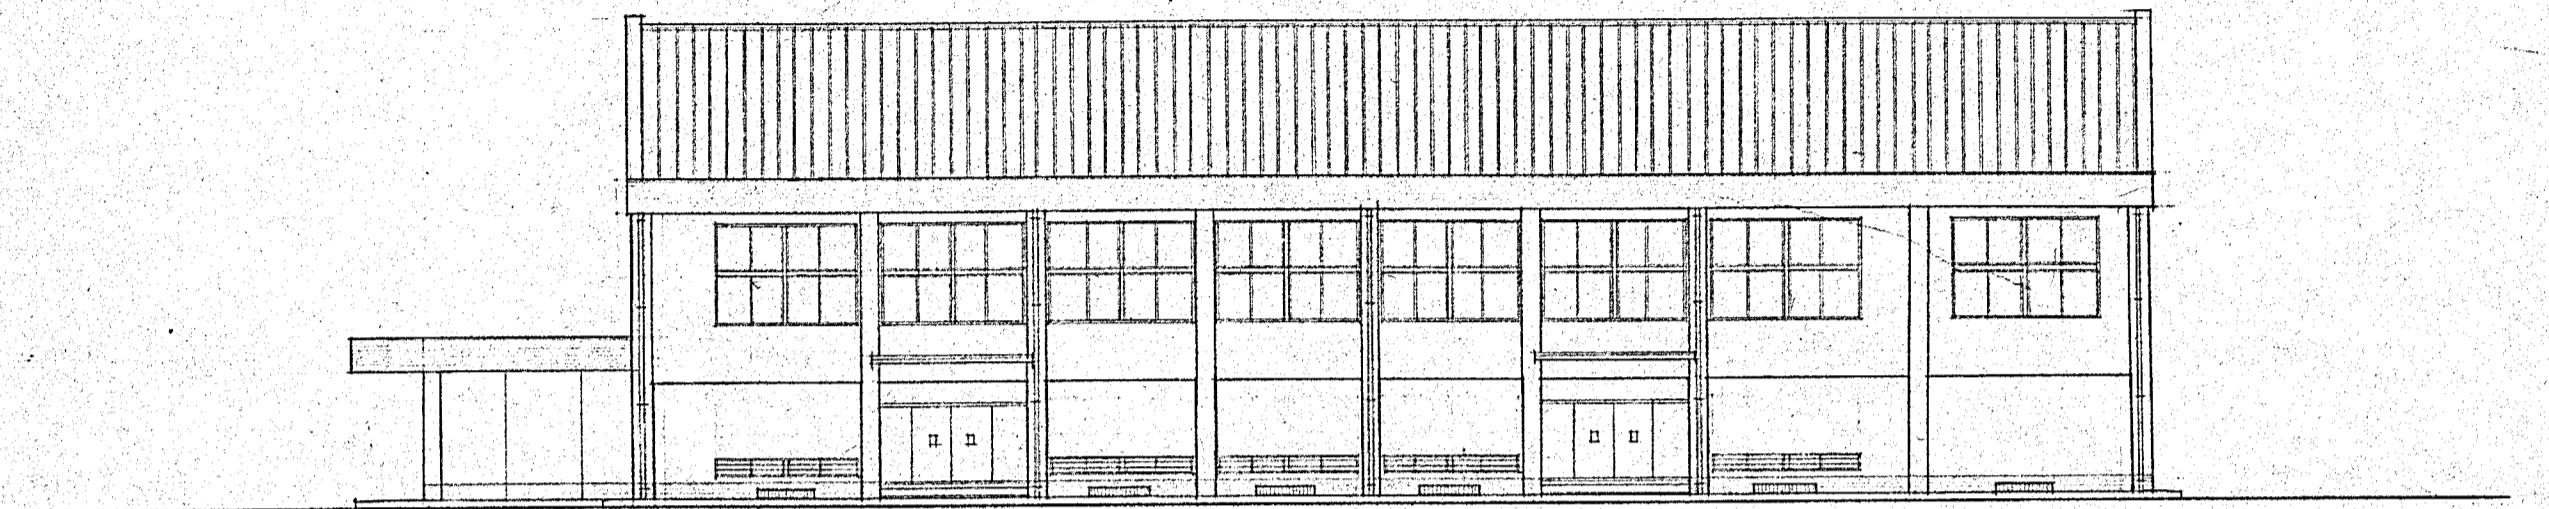

南側立面圖 1:200

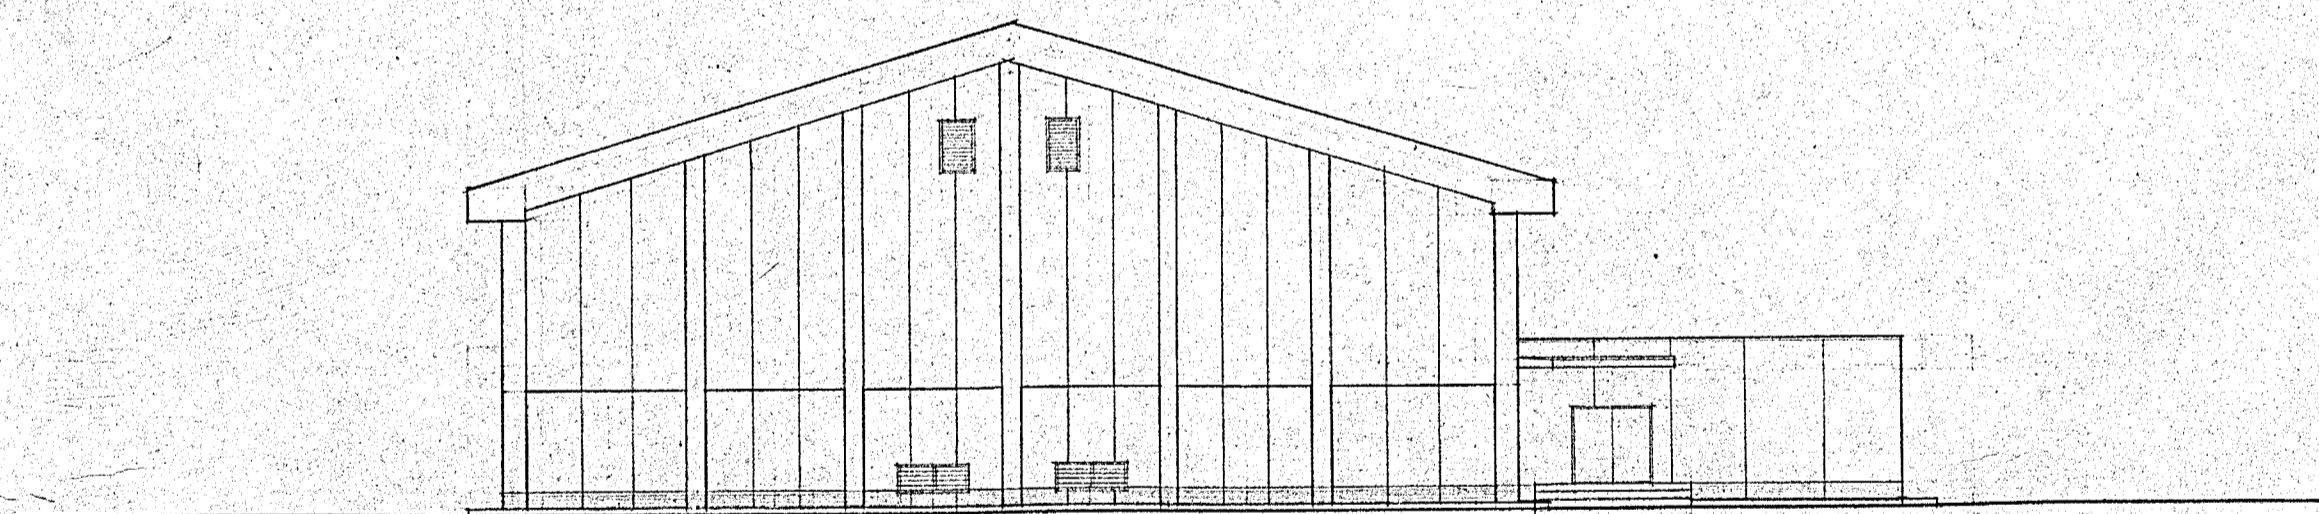

西側立面圖 1:200



北側立面圖 1:200