

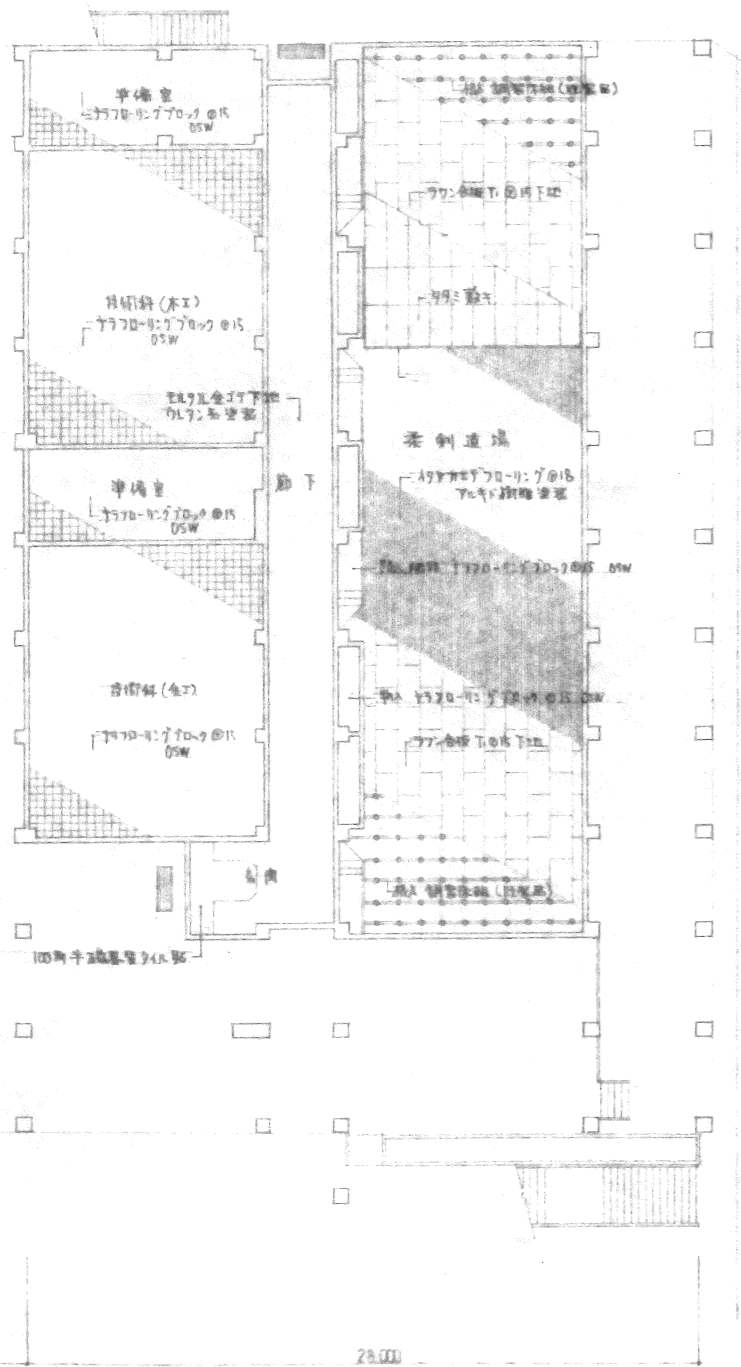
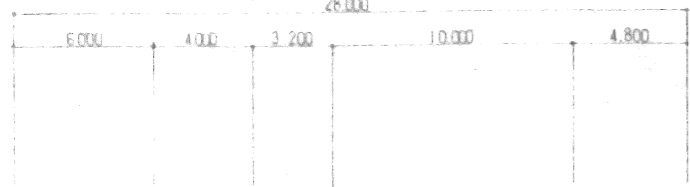


Y0 Y1 Y2 Y3 Y4 Y5

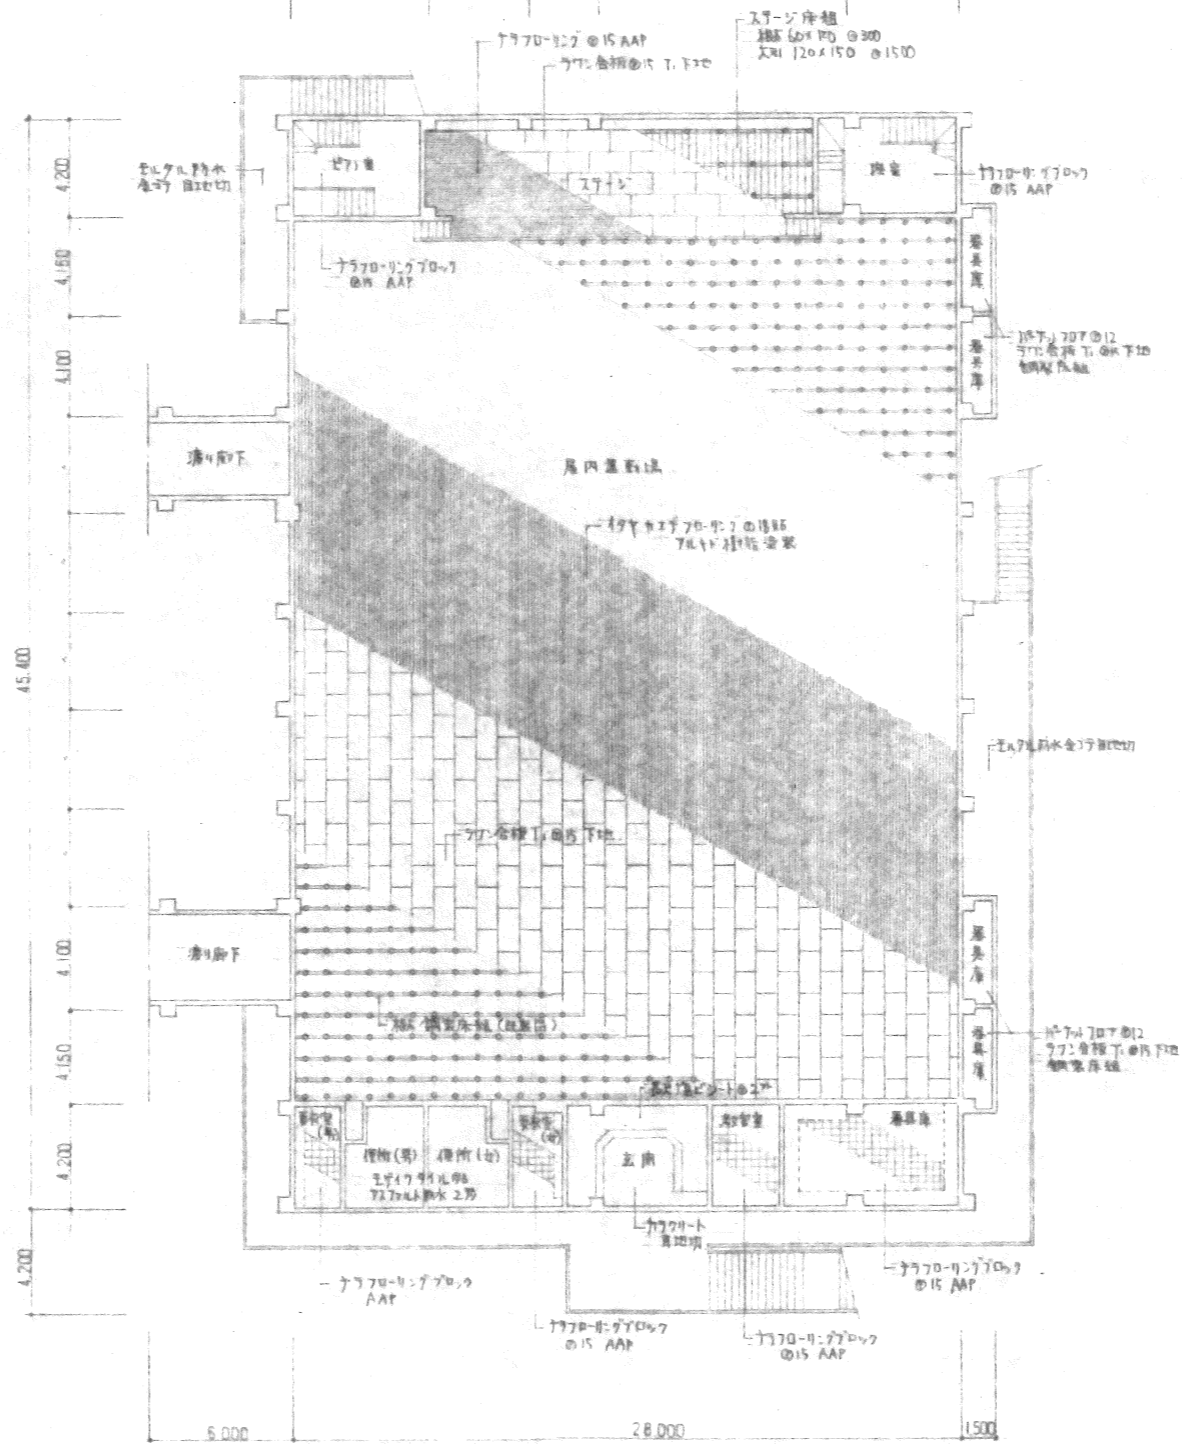



1階床伏図 SC 1:200

Y0 Y1 Y2 Y3 Y4 Y5

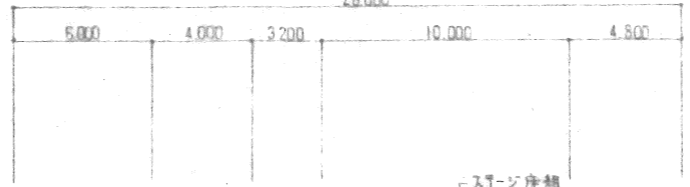

2階床伏図 SC 1:200

Y0 Y1 Y2 Y3 Y4 Y5

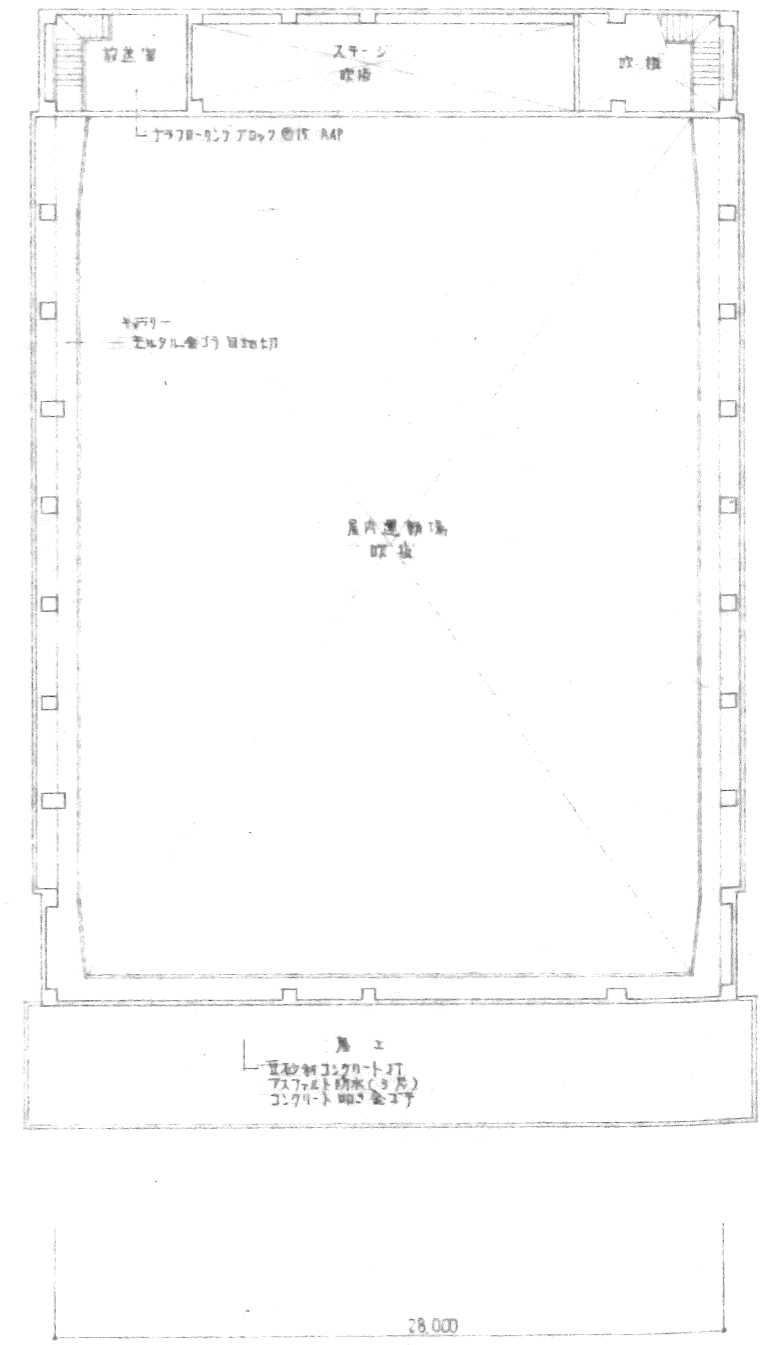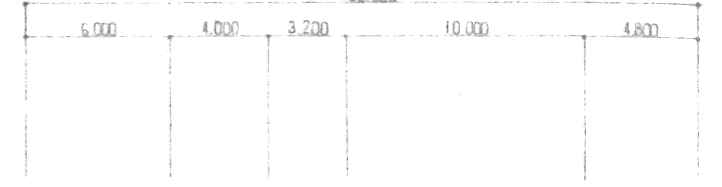

3階床伏図 SC 1:200