


# 山北駅周辺求積図 S=1:250

足柄上郡山北町山北地内

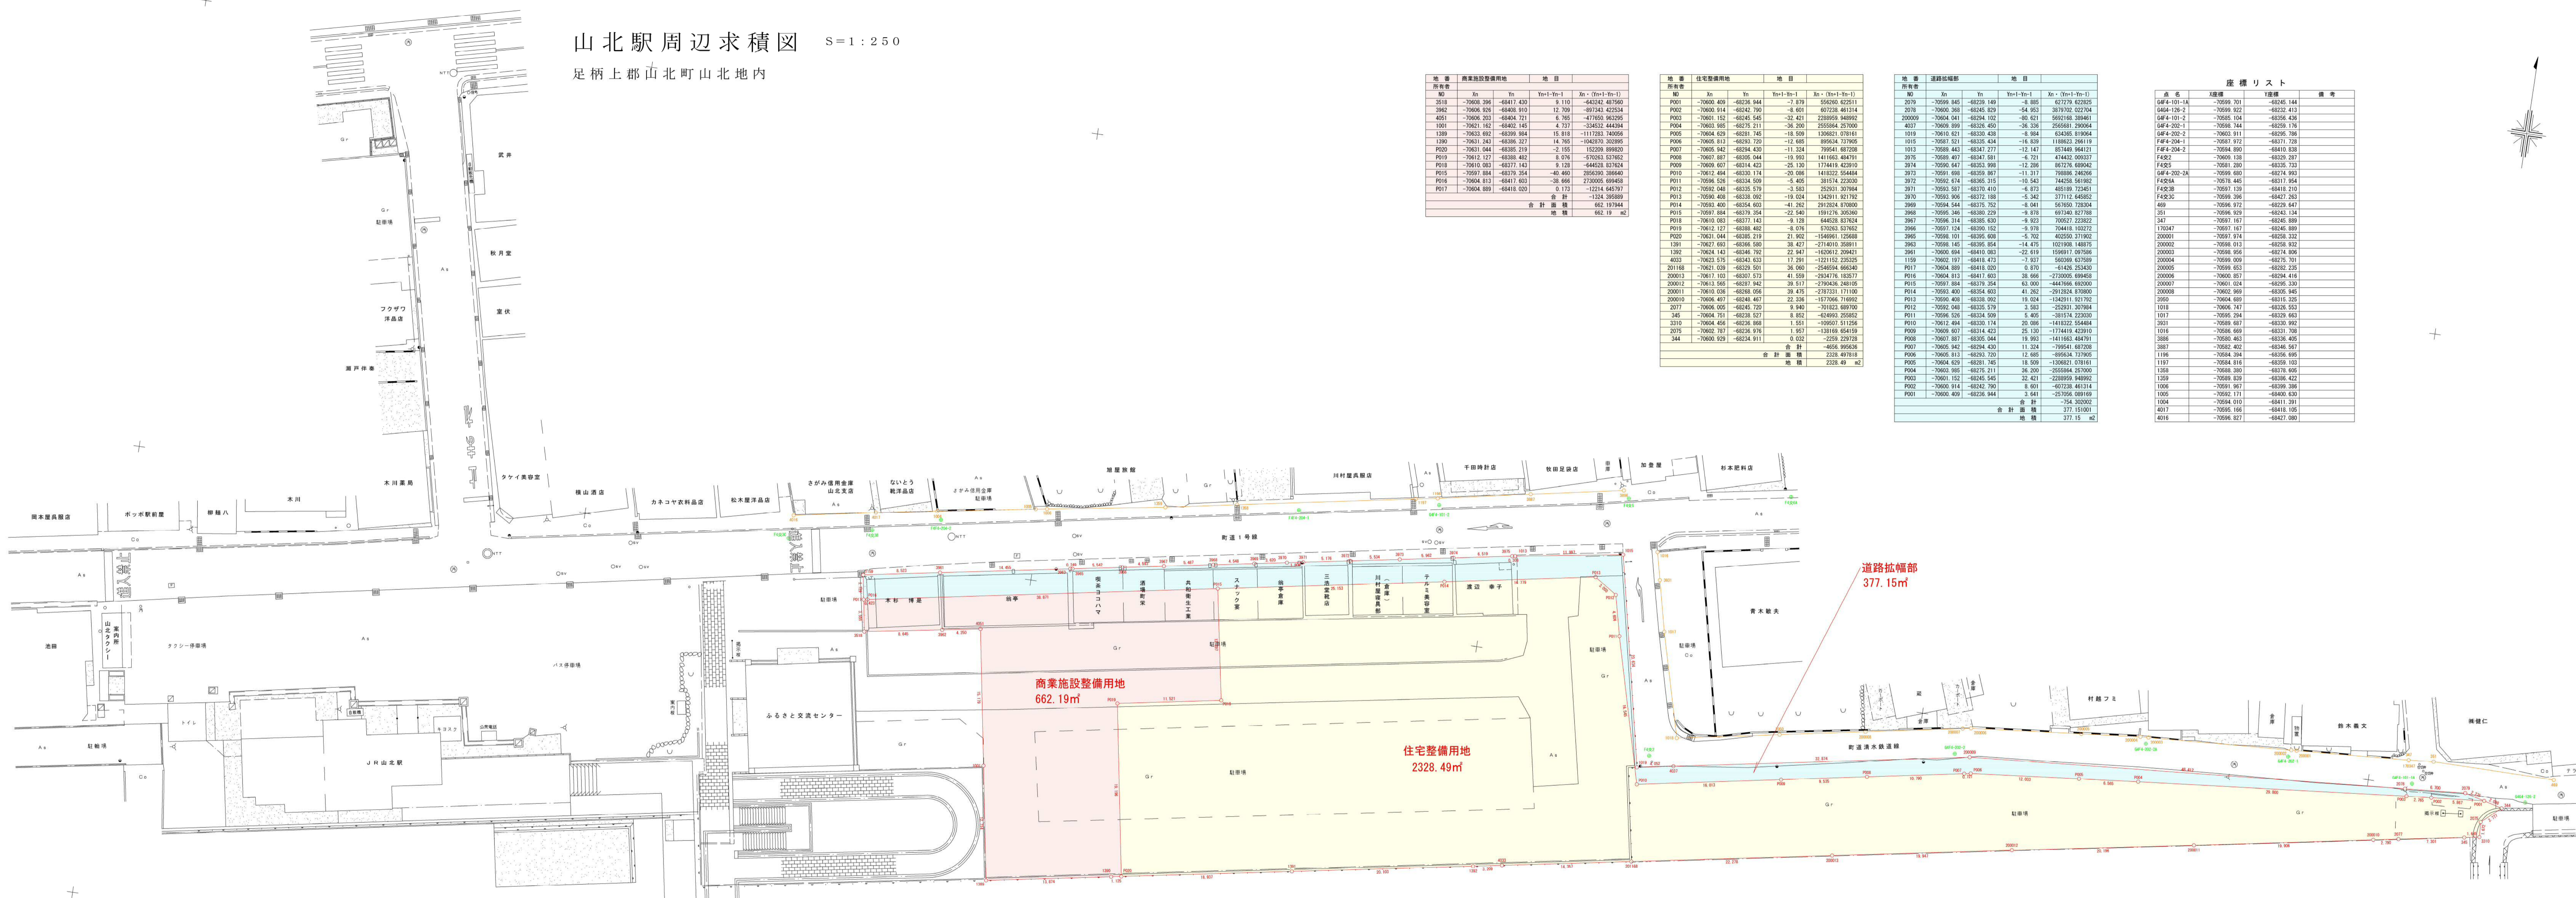


地番	商業施設整備用地	地目
3518	-70600.396	-68417.430
3962	-70600.926	-68442.910
4051	-70600.203	-68424.721
1001	-70601.162	-68402.145
1389	-70603.623	-68399.944
1390	-70605.243	-68395.327
P019	-70612.127	-68398.482
P018	-70610.063	-68377.143
P016	-70597.884	-68379.354
P014	-70594.889	-68411.020
合計	面積	662.19 ㎡
地積		662.19 ㎡

地番	住宅整備用地	地目
P001	-70600.409	-68238.844
P002	-70600.914	-68242.790
P003	-70600.150	-68245.546
P004	-70600.989	-68275.211
L399	-70603.623	-68399.944
L390	-70605.243	-68395.327
P019	-70612.127	-68398.482
P009	-70600.607	-68314.423
P011	-70617.494	-68320.174
P012	-70592.048	-68325.579
P013	-70595.409	-68328.092
P014	-70593.400	-68354.603
P015	-70597.884	-68379.354
P016	-70604.813	-68411.020
P019	-70612.127	-68398.482
P020	-70621.044	-68385.219
L391	-70603.623	-68399.944
L392	-70624.143	-68340.792
4053	-70623.978	-68344.523
201168	-70621.039	-68320.501
200013	-70617.103	-68307.573
200012	-70613.569	-68278.142
P014	-70593.400	-68354.603
200011	-70600.409	-68242.467
2017	-70600.020	-68245.720
345	-70604.751	-68238.527
2010	-70604.459	-68228.968
2015	-70602.787	-68235.976
344	-70600.929	-68234.911
合計	面積	2328.49 ㎡
地積		2328.49 ㎡

地番	道路拡幅部	地目
2019	-70599.845	-68239.149
2018	-70600.368	-68245.829
200009	-70604.041	-68244.102
4037	-70605.899	-68236.450
1019	-70610.623	-68328.438
1015	-70607.521	-68335.434
1013	-70599.443	-68347.277
2015	-70604.402	-68347.581
2014	-70599.647	-68353.998
2013	-70591.898	-68359.887
2012	-70592.048	-68365.315
2011	-70593.587	-68370.410
2010	-70593.908	-68372.188
2009	-70594.544	-68375.752
2008	-70595.346	-68380.229
2007	-70596.314	-68385.820
2006	-70597.124	-68390.152
2005	-70598.101	-68395.808
2004	-70599.145	-68405.854
2003	-70600.084	-68410.083
1189	-70602.197	-68418.473
201168	-70604.889	-68418.020
P016	-70604.813	-68417.603
P015	-70603.804	-68379.354
P014	-70593.400	-68354.603
P013	-70596.409	-68336.092
P012	-70596.048	-68335.579
P011	-70596.528	-68334.509
P010	-70612.494	-68320.174
P009	-70605.607	-68314.423
P008	-70601.887	-68305.044
P007	-70605.142	-68294.420
P006	-70605.813	-68293.720
P005	-70604.629	-68291.745
P004	-70600.989	-68275.211
P003	-70601.152	-68245.545
P002	-70600.914	-68242.790
P001	-70600.409	-68238.844
合計	面積	377.15 ㎡
地積		377.15 ㎡

地番	座標リスト	備考
G#4-101-1A	-70599.701	-68245.144
G#4-101-2	-70599.522	-68242.413
G#4-101-2	-70595.194	-68256.426
G#4-202-1	-70598.144	-68259.176
G#4-202-2	-70603.911	-68269.786
F#4-204-1	-70587.728	-68317.728
F#4-204-2	-70594.990	-68410.938
F#4-2	-70600.138	-68269.297
F#4-3	-70601.280	-68335.733
F#4-202-2A	-70599.480	-68274.993
F#4-204	-70578.445	-68311.854
F#4-3B	-70597.139	-68410.210
F#4-3C	-70599.396	-68421.263
489	-70596.972	-68229.447
351	-70596.929	-68244.134
347	-70597.167	-68245.898
170347	-70597.167	-68245.898
200001	-70597.914	-68256.322
200002	-70598.011	-68256.922
200003	-70598.956	-68274.806
200004	-70599.589	-68275.709
200005	-70599.653	-68282.225
200006	-70600.857	-68294.416
200007	-70601.024	-68295.330
200008	-70602.469	-68304.946
200009	-70604.889	-68315.326
1018	-70606.147	-68326.551
1017	-70605.294	-68329.663
20010	-70599.487	-68329.992
1016	-70598.669	-68331.708
2008	-70580.463	-68336.405
2007	-70582.402	-68346.563
1196	-70584.384	-68356.095
1197	-70584.816	-68360.103
1198	-70586.381	-68371.856
1199	-70589.839	-68388.422
1006	-70591.467	-68399.288
1005	-70592.171	-68400.630
1004	-70594.010	-68411.391
4017	-70595.166	-68418.158
4016	-70596.827	-68427.080

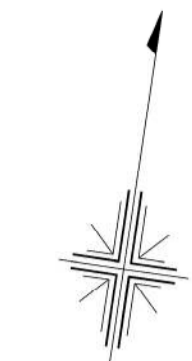

至谷城 ← JR御殿場線 → 至東山北